
## **DETAIL #3**

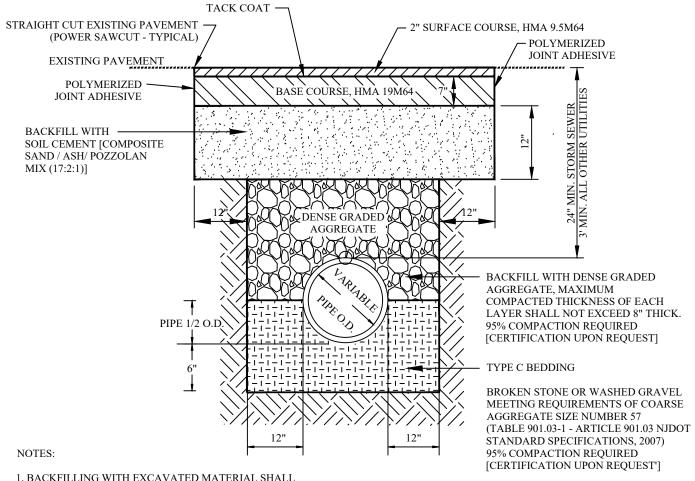

- 1. BACKFILLING WITH EXCAVATED MATERIAL SHALL NOT BE PERMITTED IN TRENCHES FOR STORM SEWER AND ALL OTHER UTILITIES.
- 2. REINFORCED CONCRETE PIPE IS REQUIRED WITHIN COUNTY R.O.W.
- 3. IN LIEU OF DENSE GRADED (DGA), RECYCLED CONCRETE AGGREGATE (RCA) IS ACCEPTABLE. ALL RCA MUST MEET NJDOT SPECIFICATIONS AND BE CERTIFIED BY AN NJDOT APPROVED PLANT OF ORIGIN. ALL RCA SHIPMENTS MUST BE FREE OF FOREIGN MATERIALS AND CONTAMINENTS.

Revisions		ons	MIDDLECEV	
NO.	DATE	BY	<b>⋈IDDLESEX</b>	
1	1/16/1	9 KP		
2	10/8/1	9 KP	C O U N T Y + N J	
			Department of Transportation • Office of Engineering / Planning / Public Works	
			75 Bayard St., New Brunswick, NJ 08901	
			, , , , , , , , , , , , , , , , , , , ,	
			STORM SEWER TRENCH AND	
<u> </u>	<u> </u>			
	<u> </u>		BEDDING DETAIL (PAVED AREA)	
<del>↓</del>				
L,	<u> </u>			
	gned By	Drawn By	Scale: Not to Scale Ronald M. Sendner	
	RS	EHC	Shoot No. 1 of 1	
	cked By	Approved By	Date: 4/25/17 County Engineer	
, ,	RS I	RS	Dalc. 4/2J/1/ N. I.P.E. No. 24GE03162200	

Ronald M. Sendner Date Licensed Professional Engineer License No. 24GE03162200