
## **DETAIL #11**

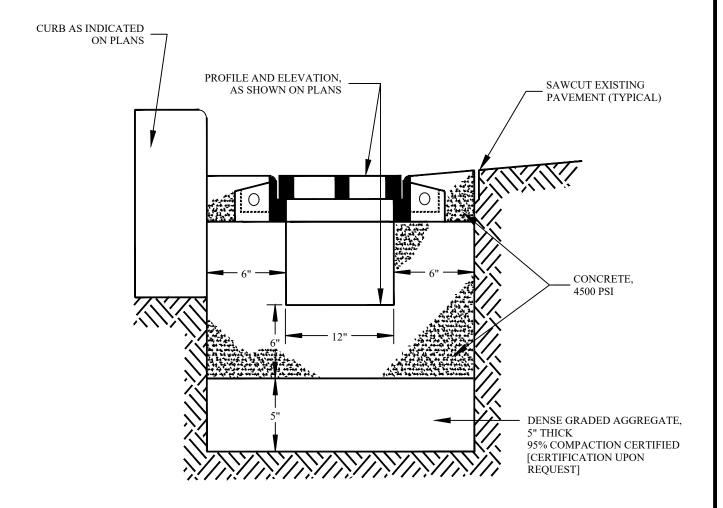

## NOTES:

1. UNLESS SPECIFIED ON THE PLANS, USE HEAVY DUTY TRENCH FRAMES WITH GRATE PATTERN NO. 4526A, CAMPBELL FOUNDARY, HARRISON, N.J., OR AN APPROVED EQUAL.

2. IN LIEU OF DENSE GRADED (DGA), RECYCLED CONCRETE AGGREGATE (RCA) IS ACCEPTABLE.
ALL RCA MUST MEET NJDOT SPECIFICATIONS
AND BE CERTIFIED BY AN NJDOT APPROVED
PLANT OF ORIGIN. ALL RCA SHIPMENTS MUST BE FREE OF FOREIGN MATERIALS AND CONTAMINENTS.

	D		
NO.	Revisi		
1	1/16/1	9 KF	
			C O U N T Y + N J
			Department of Transportation • Office of Engineering / Planning / Public Works
			75 Bayard St., New Brunswick, NJ 08901
			TRENCH FRAME WITH GRATE
Desir			DETAIL
	ined By	Drawn By	DETAIL  Scale: Not to Scale Ronald M. Sendner
Chec	RS		DETAIL

Ronald M. Sendner D. Licensed Professional Engineer License No. 24GE03162200