
## **DETAIL #16**

## TYPICAL COUNTY CURB INSTALLATION DETAIL

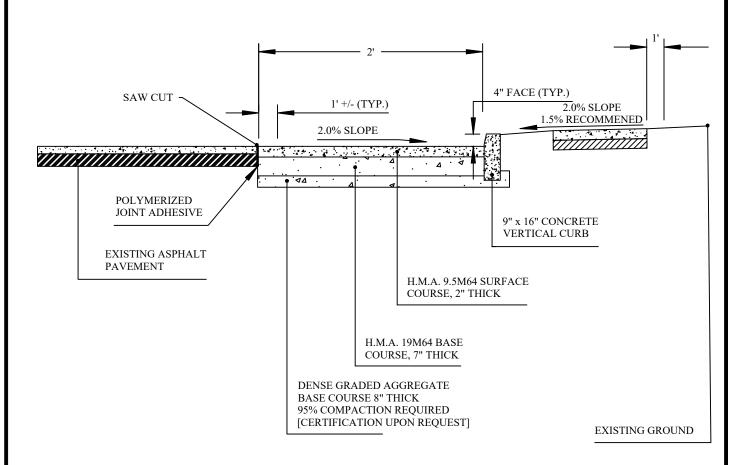

## NOTE:

Ronald M. Sendner D. Licensed Professional Engineer License No. 24GE03162200

 $1. \ PROVIDE \ SLOPE \ TOWARDS \ GUTTER \ LINE \ TO \ ENSURE \ POSITIVE \ DRAINAGE.$ 

	Revisions		<b>IDDLESEX</b>	
NO.	NO. DATE BY			
1	1/16/1	9 KP		
			COU	N T Y + N J
			Department of Transportation • Offi	fice of Engineering / Planning / Public Works
			75 Bayard St., New Brunswick, NJ 08901	
				COUNTY CURB TION DETAIL
	<u> </u>			
	ned By	Drawn By	Scale: Not to Scale	Danald M. Candnan
_	RS	EHC	Sheet No. 1 of 1	<u>Ronald M. Sendner</u>
Chec	ked By	Approved By	Date: 5/22/17	County Engineer
F	RS	RS	Dalt. 3/22/1/	N.J. P.E. No. 24GE03162200