
DETAIL #17

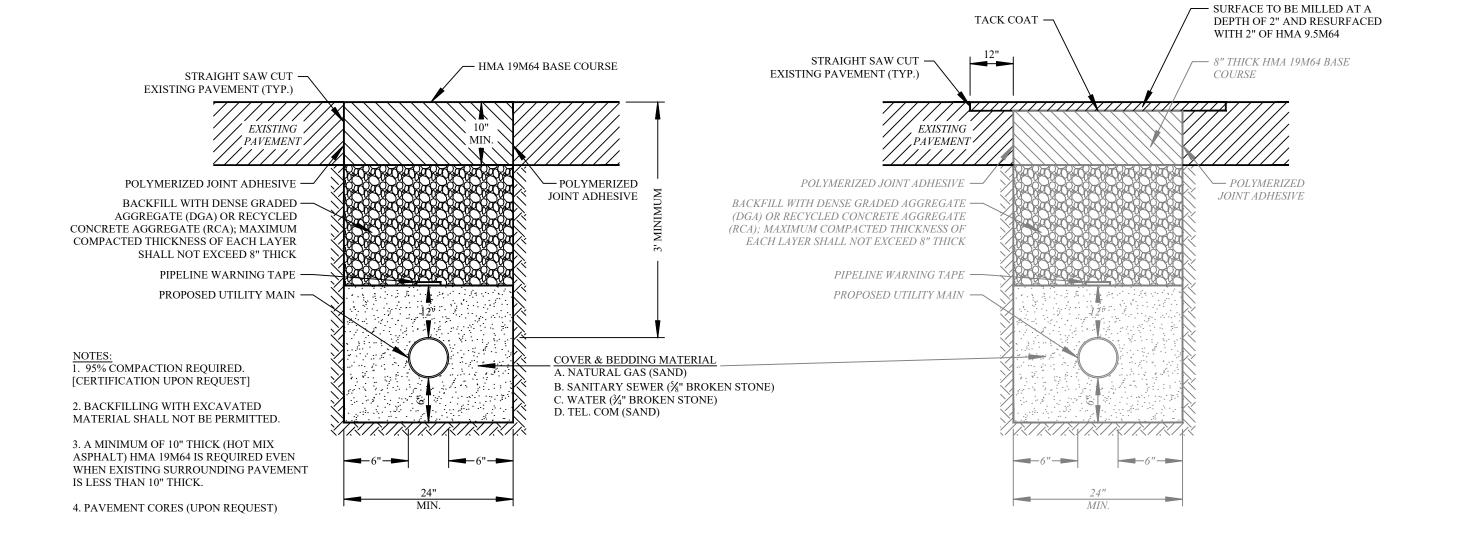

TEMPORARY TRENCH RESTORATION DETAIL (PAVED AREA)

NOTE:

- 1. THE STORM SEWER TRENCH AND BEDDING DETAIL MAY BE UTILIZED AS AN ALTERNATE.
- 2. THE TEMPORARY TRENCH DETAIL MUST BE CONVERTED TO THE FINAL TRENCH DETAIL (NO SOONER THEN 30 DAYS AND NO LATER THAN 90 DAYS FROM COMPLETION OF TRENCH CONSTRUCTION.

FINAL TRENCH RESTORATION DETAIL (PAVED AREA)

FINAL TRENCH I	RESTOR	ATION L	DETAIL (PAVED AREA)	
	Revisions NO. DATE BY 1 1/16/19 KP		C O U N T Y • N J Department of Transportation • Office of Engineering / Planning / Public Works 75 Bayard St., New Brunswick, NJ 08901	
			UTILITY TRENCH AND BEDDING DETAIL (PAVED AREA) TRANSVERSE JOINT	
Ronald M. Sendner Date Licensed Professional Engineer License No. 24GE03162200	RS Checked By	EHC	Scale: Not to Scale Sheet No. 1 of 1 Date: 4/25/17	Ronald M. Sendner County Engineer N.J. P.E. No. 24GE03162200